


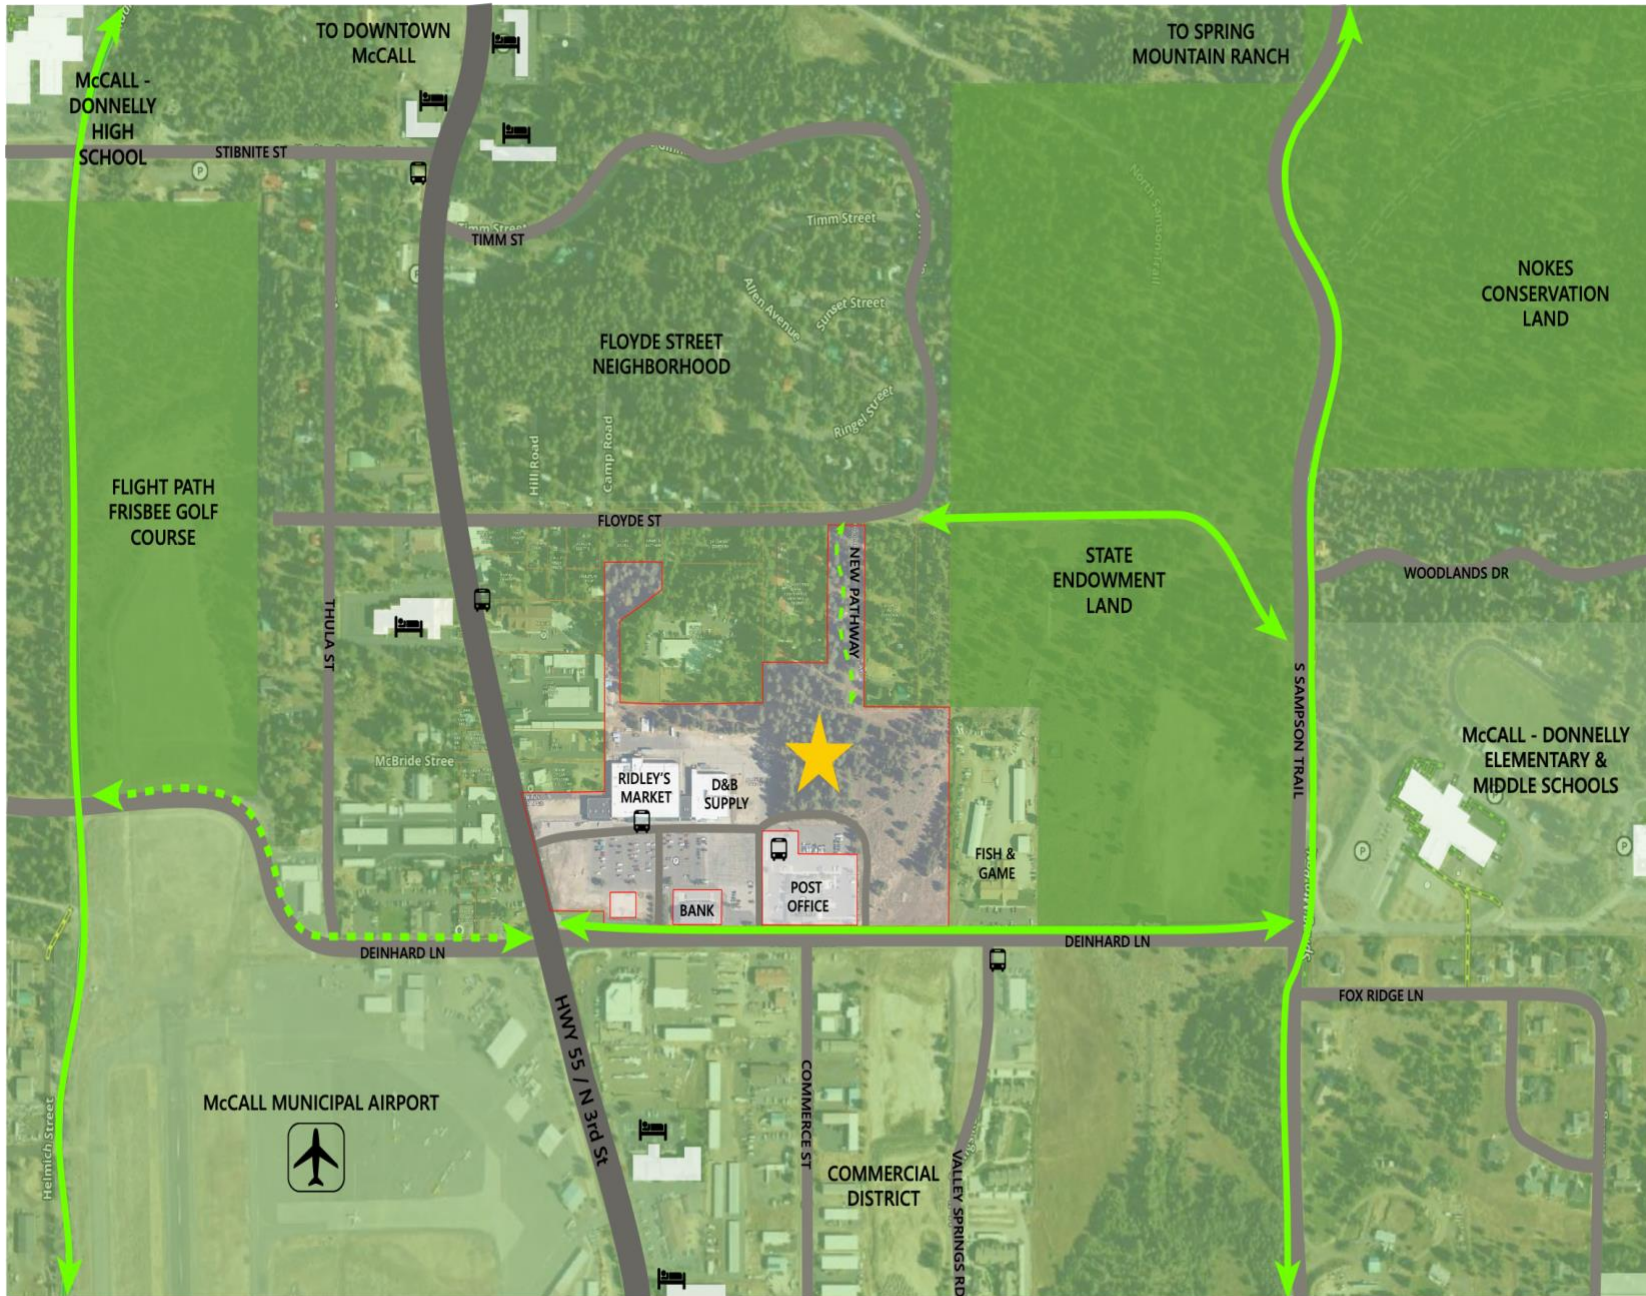

EPICOS  
LAND PLANNING  
+  
ARCHITECTURE

McCALL OFFICE  
303 Colorado Street  
P.O. Box 2490  
McCall, Idaho 83638  
Tel: 208.634.4540

www.EpikosDesign.com

PONDEROSA CENTER  
SITE LOCATION  
#Site Address2  
McCALL, IDAHO 83638

Stamp:

SCHEMATIC DESIGN

Revisions:

Date: 3/16/2024

Project No: 1709

Drawn by: WR, LB, NK, AG

Checked by: BP, WR

Sheet: